




TOP VIEW

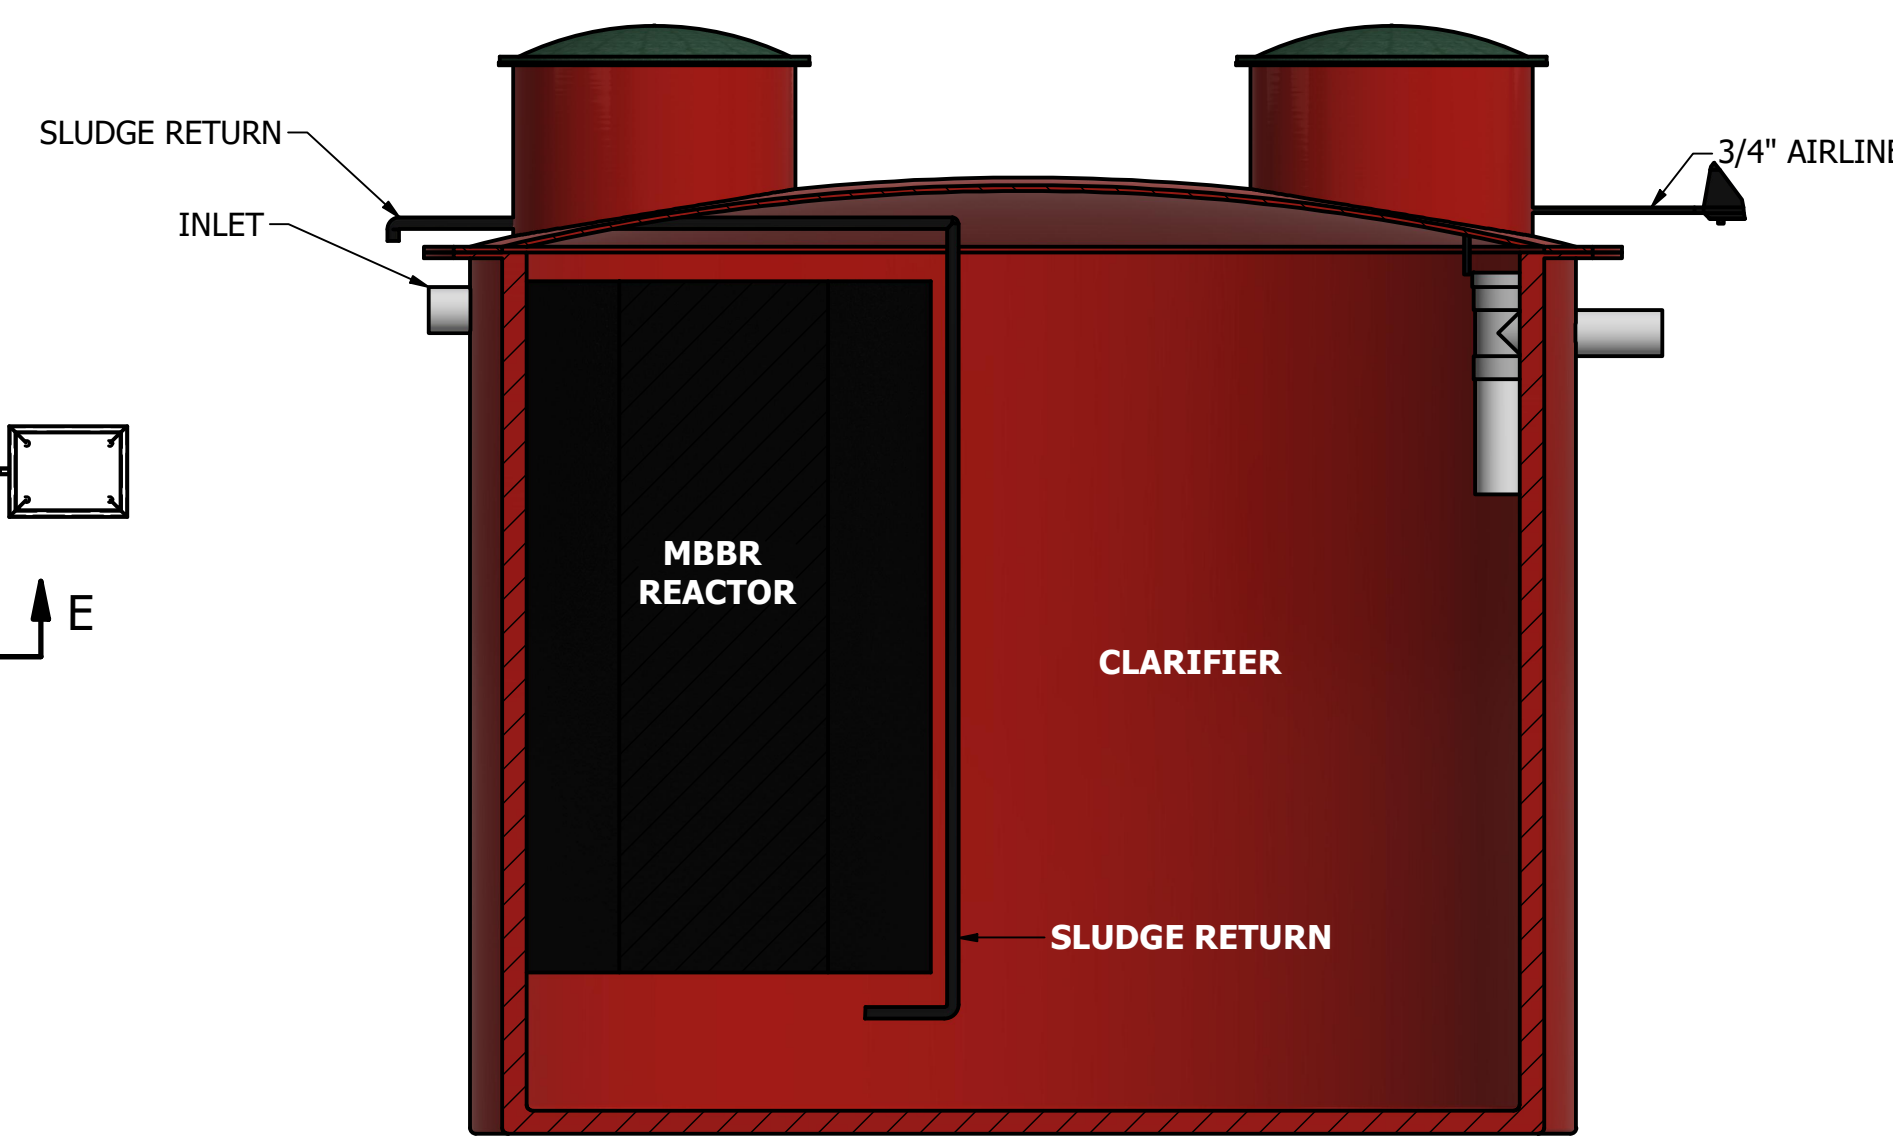

CUTAWAY

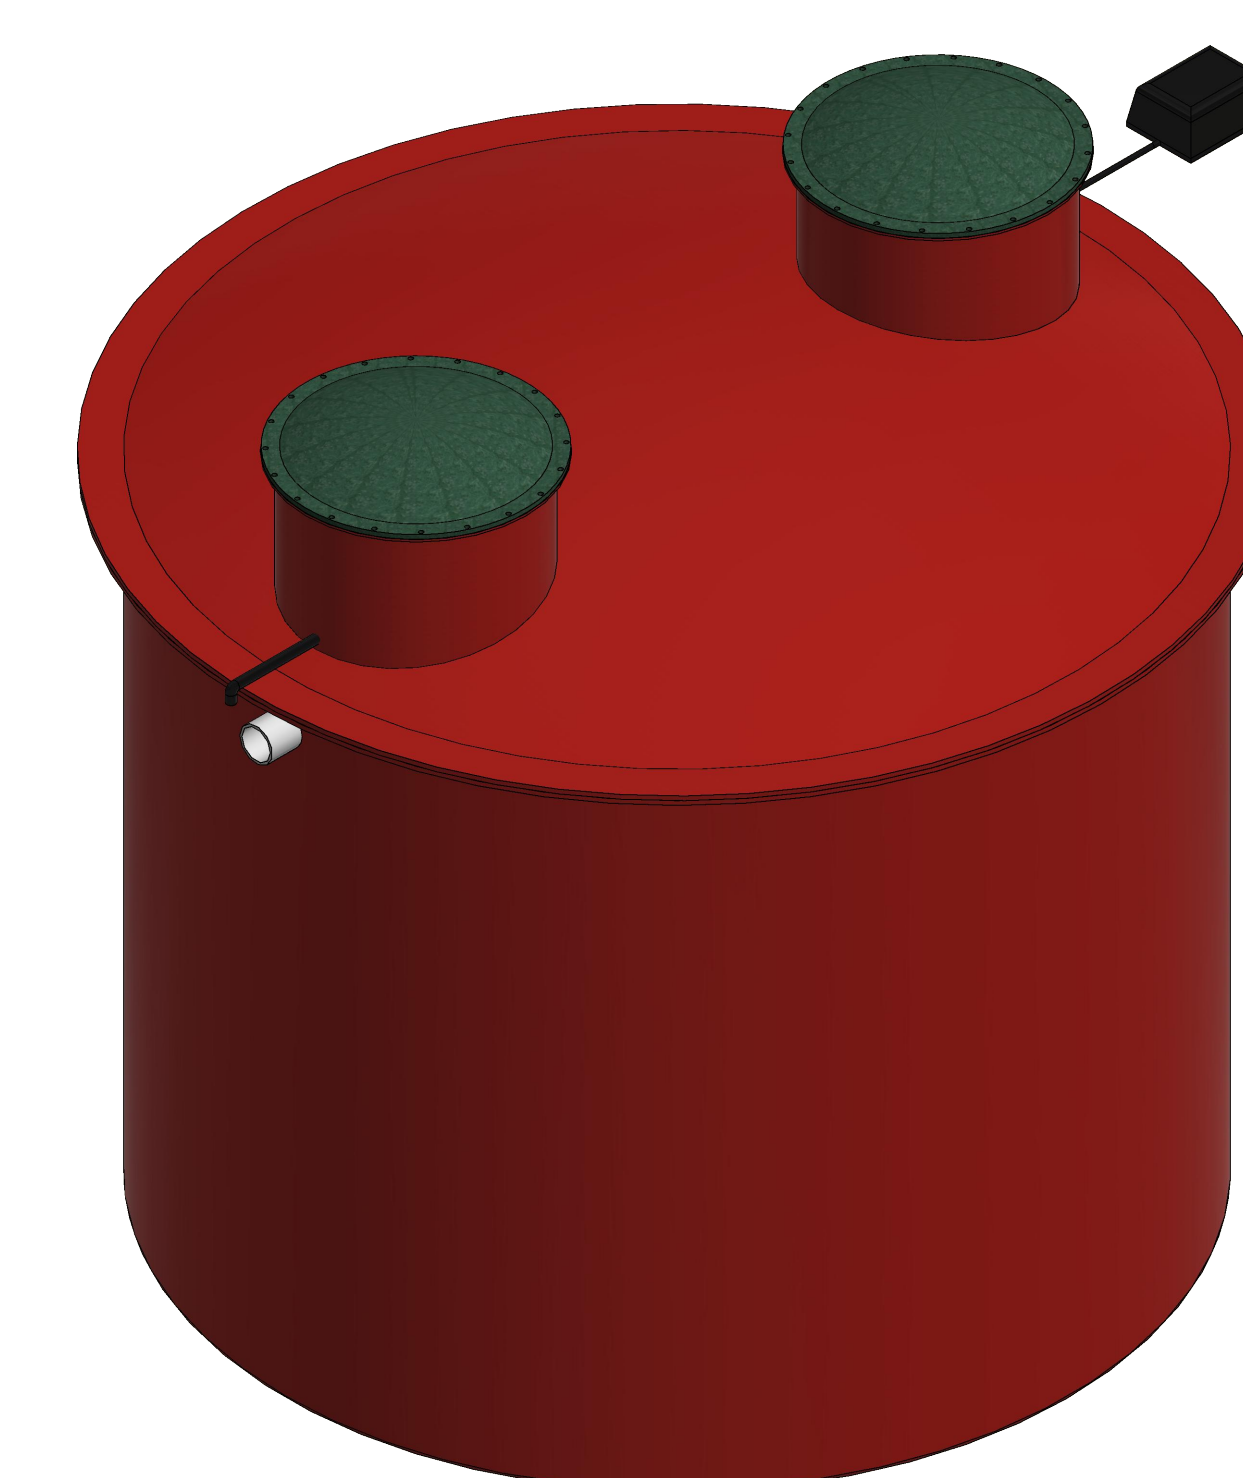

INLET SIDE

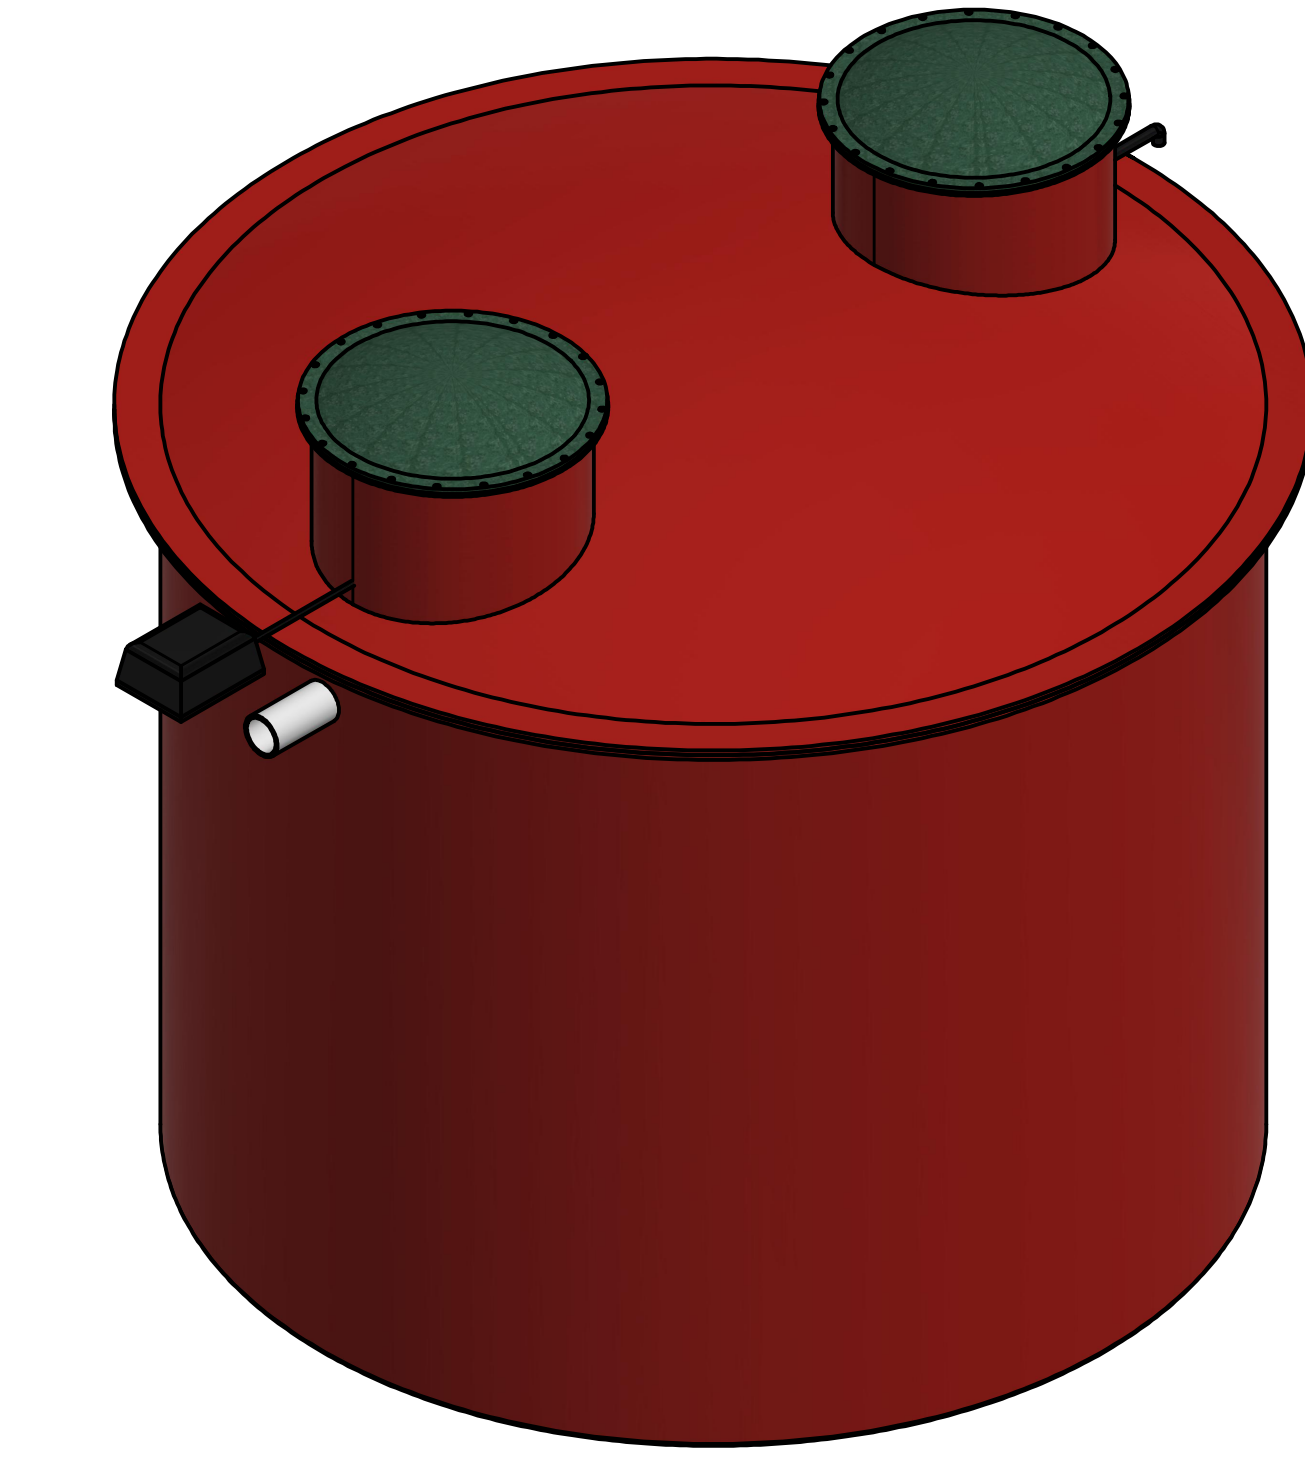

OUTLET SIDE

**CWS-MBBR4500-1-T2**  
**4500 US GAL/DAY**

**TYPE 3 INSTALLS WILL HAVE**  
**UV LIGHT INSTALLED ON INLET**  
**OF PUMP CHAMBER**

DRAWN KEIR PARSONS	3/17/2021	CANADIAN WASTEWATER SOLUTIONS	
CHECKED		TITLE	
QA		CWS-MBBR4500-1-T2	
MFG		SIZE D	DWG NO CWS-MBBR4500-1-T2
APPROVED		SCALE 0.06 : 1	REV
		SHEET 1 OF 1	